


THIS DRAWING IS COPYRIGHT, AND REMAINS THE PROPERTY OF HTC ARCHITECTS. IT MUST NOT BE REPRODUCED, USED, DISCLOSED OR TRANSMITTED TO THIRD PARTIES IN ANY FORM, IN WHOLE OR IN PART, WITHOUT PRIOR WRITTEN PERMISSION.

DO NOT SCALE!  
ALL DIMENSIONS SHOULD BE CHECKED ON SITE BEFORE WORK COMMENCES

SUBJECT TO TITLE PLAN CHECK

SUBJECT TO STRUCTURAL ENGINEERS DESIGN AND DETAILS FOR RETAINING WALL

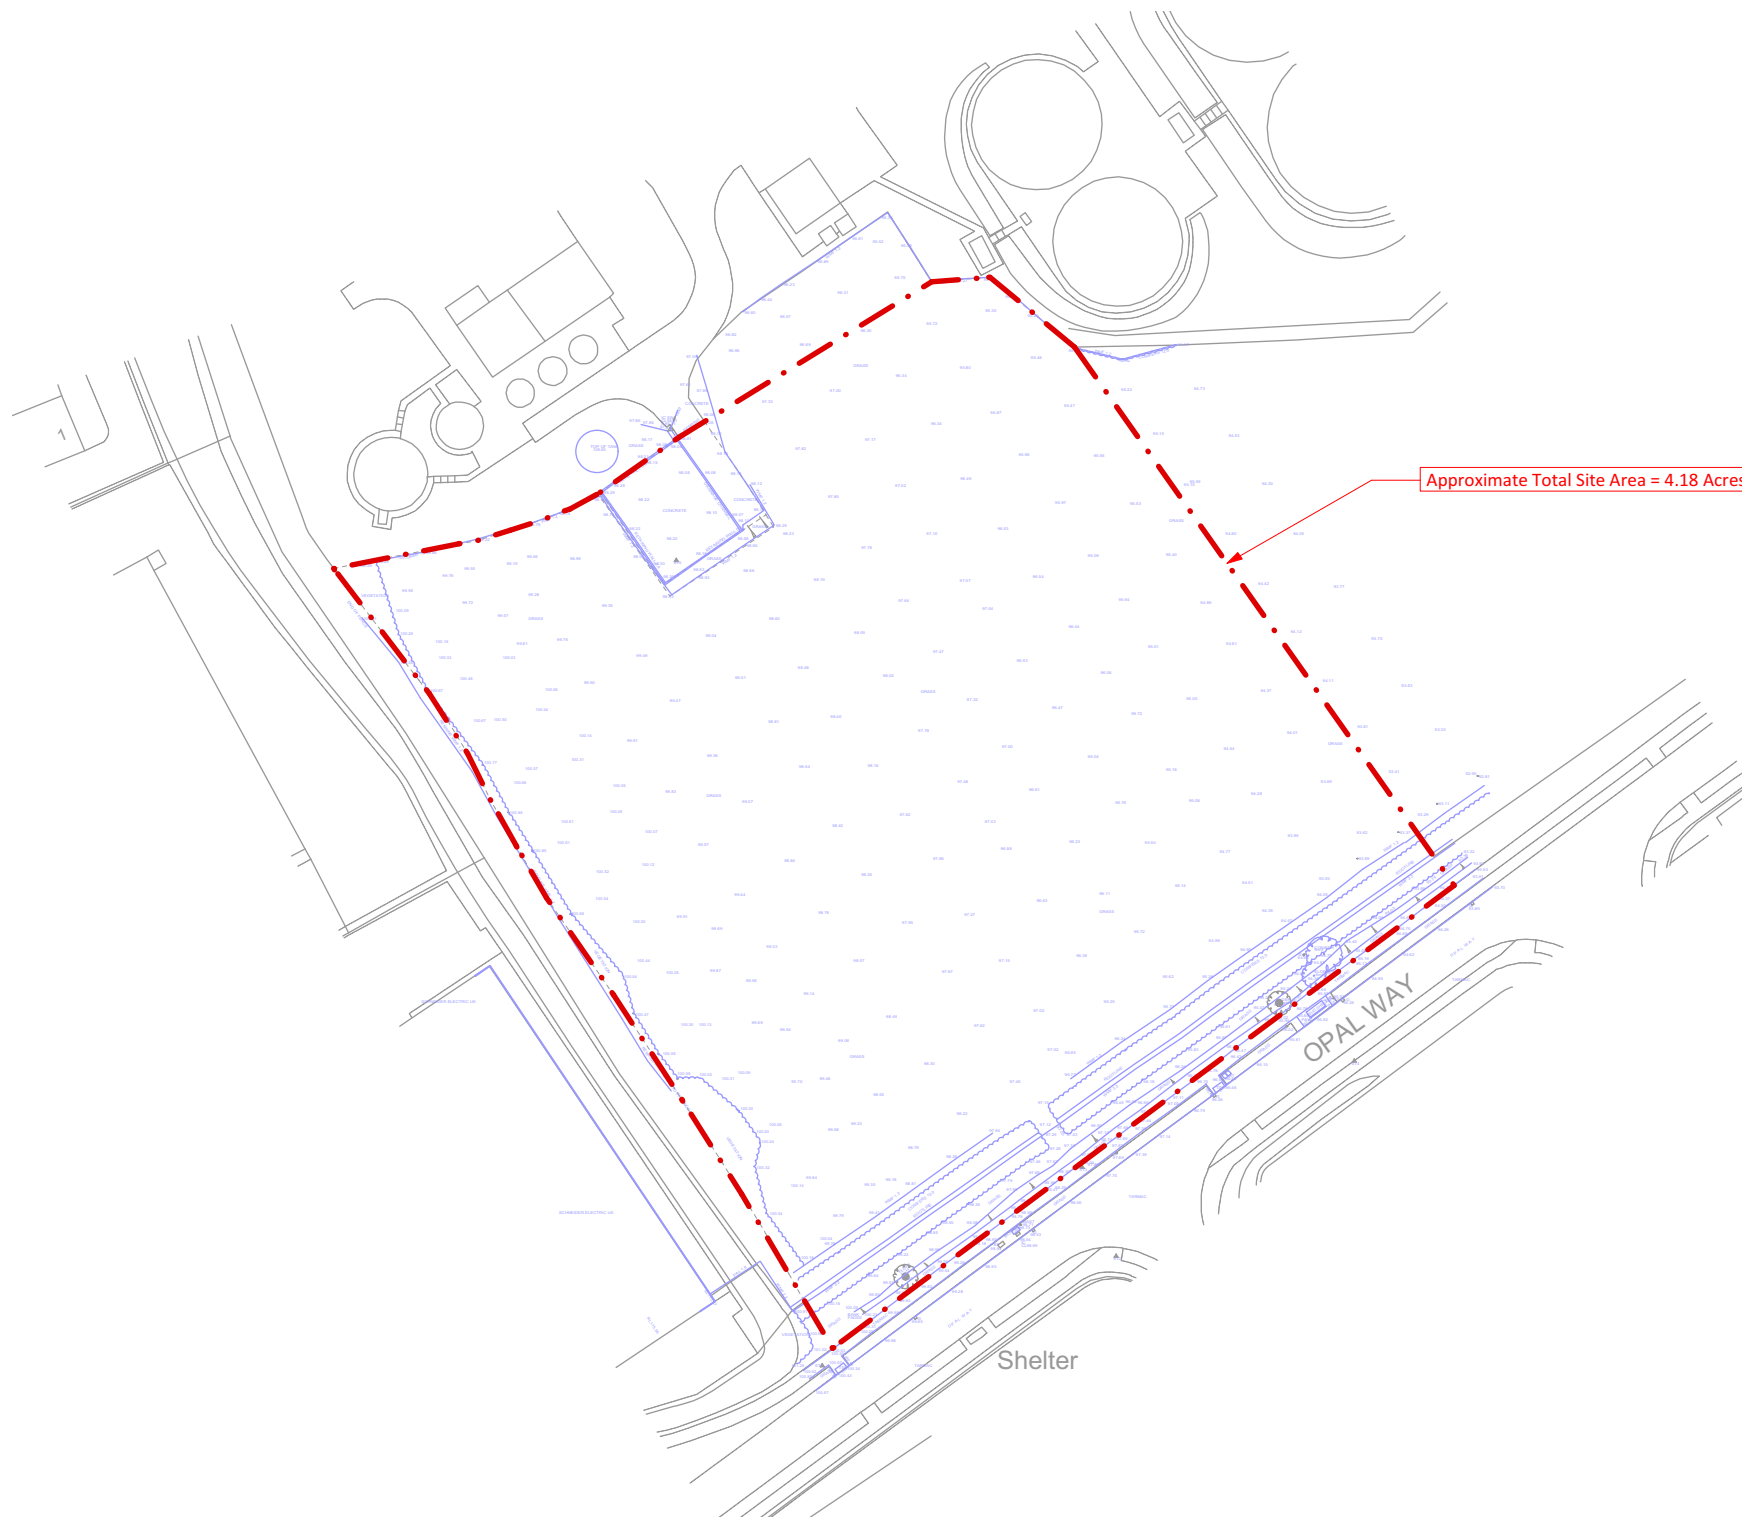

Rev.	Date	Description	Drawn
A.	22.10.18	Client name amended	AB

**htcarchitects**

York Place Studio  
8 Britannia Street  
Leeds  
LS1 2DZ  
t:(0113) 244 3457  
w: www.htcarchitects.co.uk  
e: admin@htcarchitects.co.uk

client  
**Carbide Properties Ltd**

project  
**Opal Way,  
Stone**

drawing title  
**Site Location Plan**

date **October 2018**

status **Planning**

scale **1:1250 @ A4**

drawn **AB** checked **NT**

job no. **2202** dwg no. **P405** rev. **A**