
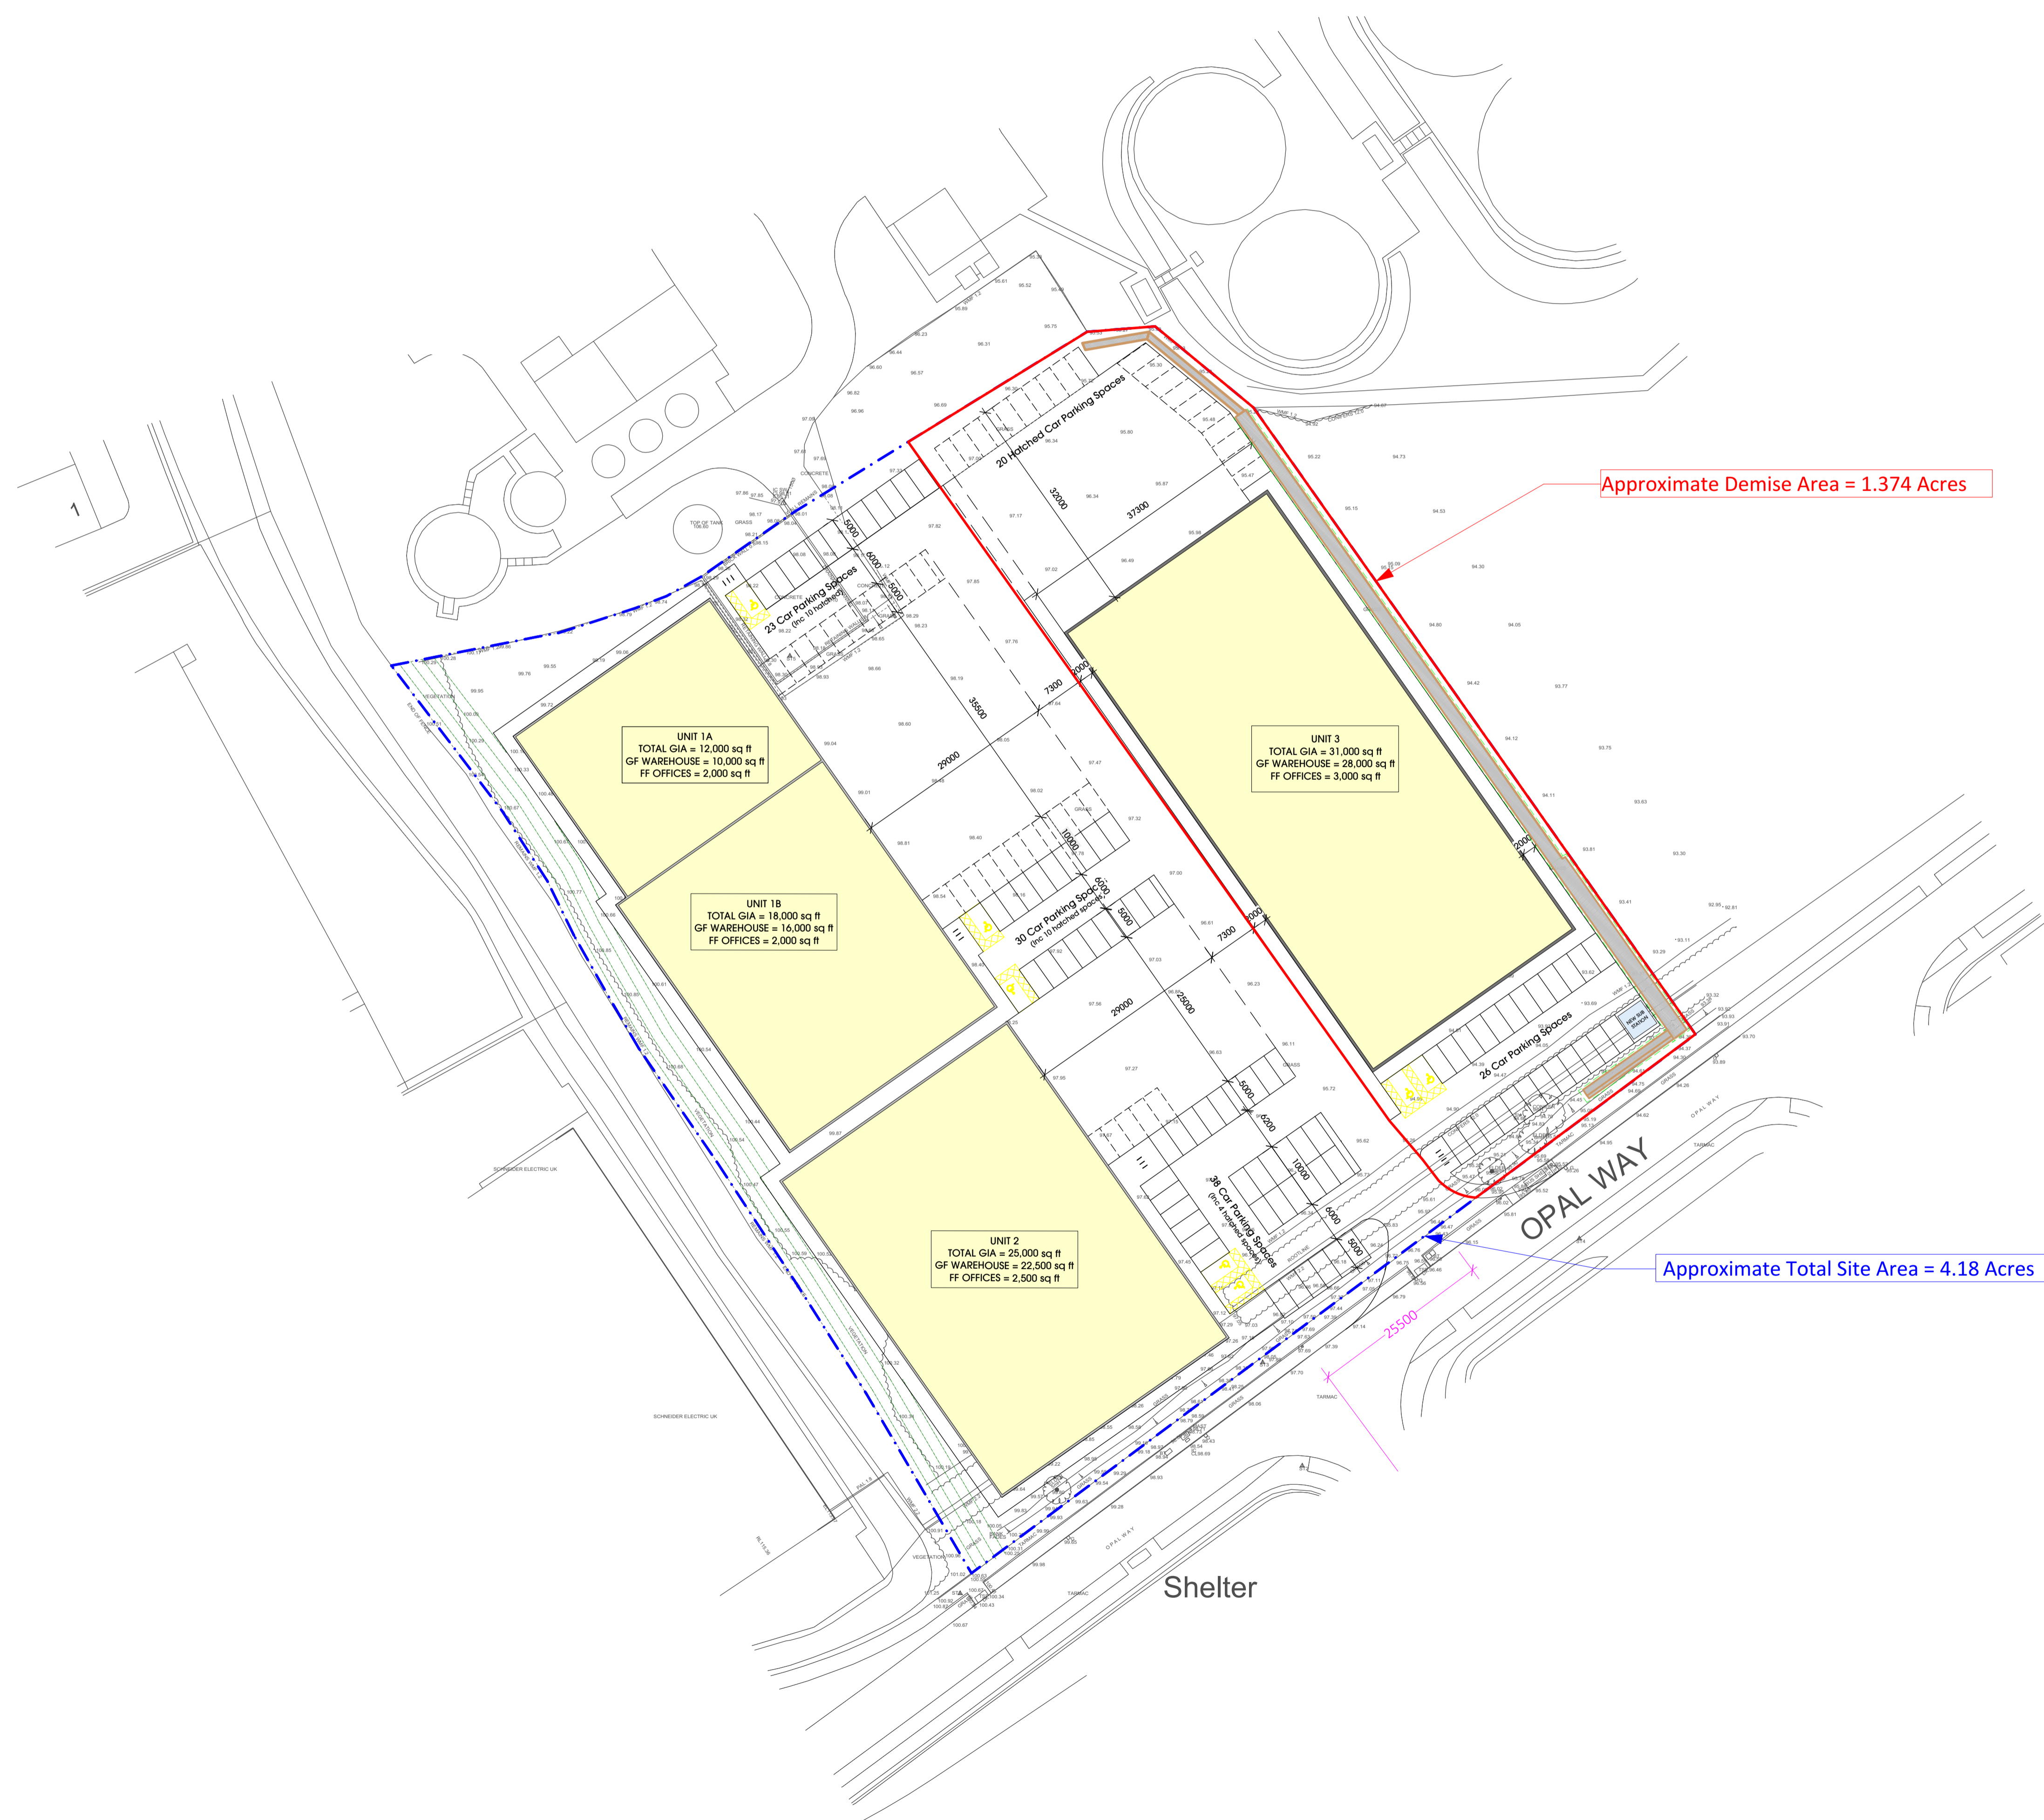


DO NOT SCALE!
 ALL DIMENSIONS SHOULD BE CHECKED ON SITE BEFORE WORK COMMENCES
 SUBJECT TO TITLE PLAN CHECK
 SUBJECT TO LEVELS AND FALLS REVIEW
 SUBJECT TO HGV TRACKING
 SUBJECT TO STRUCTURAL ENGINEERS DESIGN AND DETAILS FOR RETAINING WALL
 SUBJECT TO HIGHWAYS AUTHORITY PARKING REQUIREMENTS CHECK

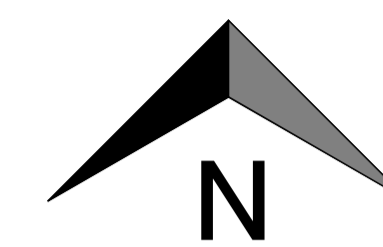

| Rev. | Date | Description | Drawn |
|------|------|-------------|-------|
| | | | |

htcarchitects
 York Place Studio
 8 Britannia Street
 Leeds
 LS1 2DZ
 t: (0113) 244 3457
 w: www.htcarchitects.co.uk
 e: admin@htcarchitects.co.uk

client
Carbide Properties Ltd

project
**Opal Way,
 Stone**

drawing title
Demise Plan - Unit 3

date **October 2018**
 status **Planning**
 scale **1:500 @ A1**
 drawn **AB** checked **NT**
 job no. **2202** dwg no. **P409** rev. -